




MARK	MATERIAL	COLOR
ALM	ALUMINUM COMPOSITE PANEL	BRIGHT SILVER
BRK	BRICK	SPEC-BRIK GARDNER BLEND
FCP	FIBER CEMENT PANELS	NICHIHA REDWOOD
STC	STUCCO	PPG1085-1

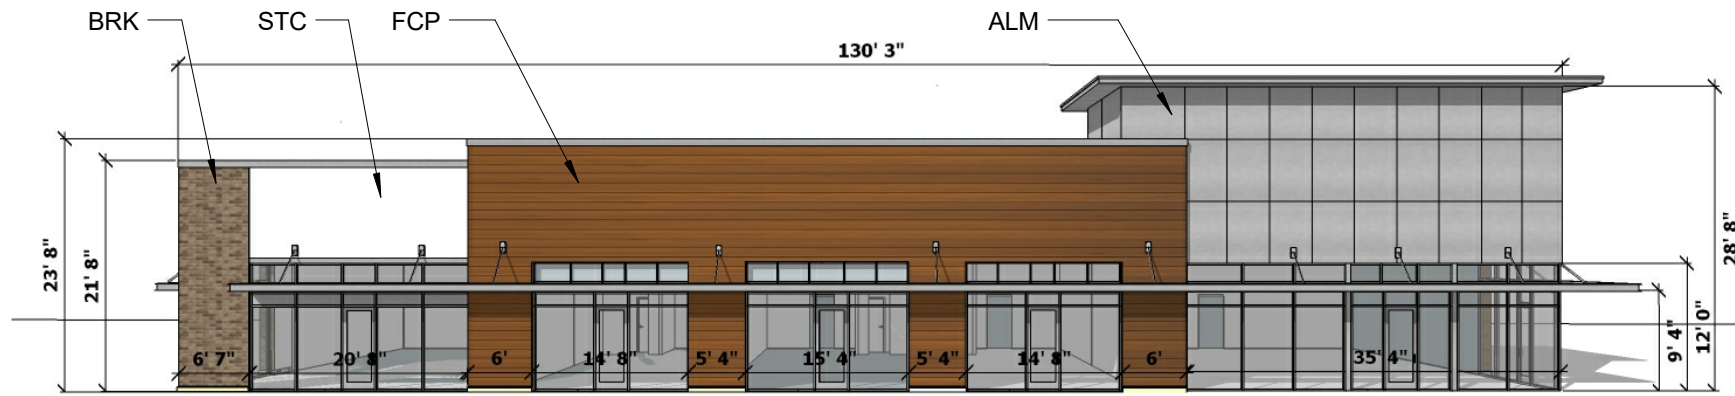


EAST ELEVATION

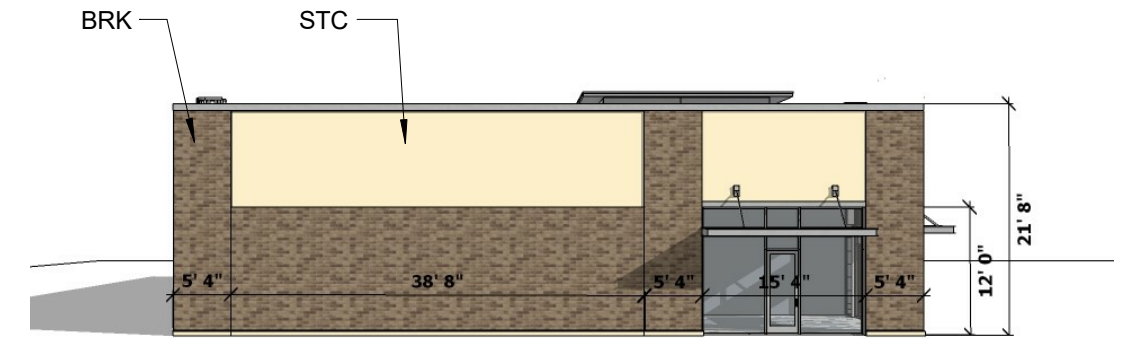

SOUTH ELEVATION

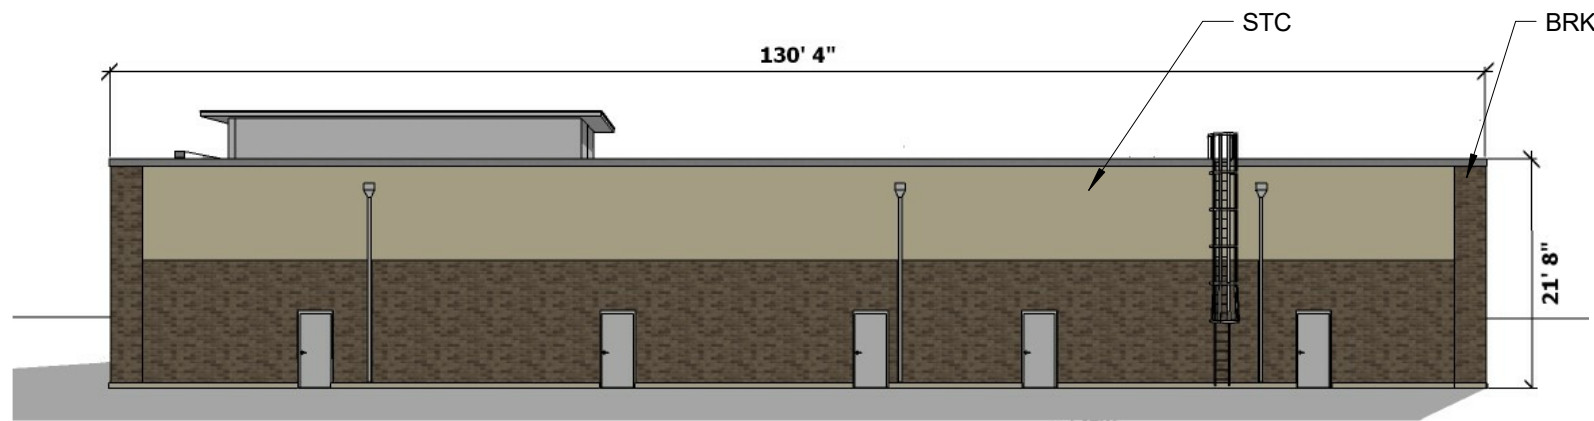

WEST ELEVATION

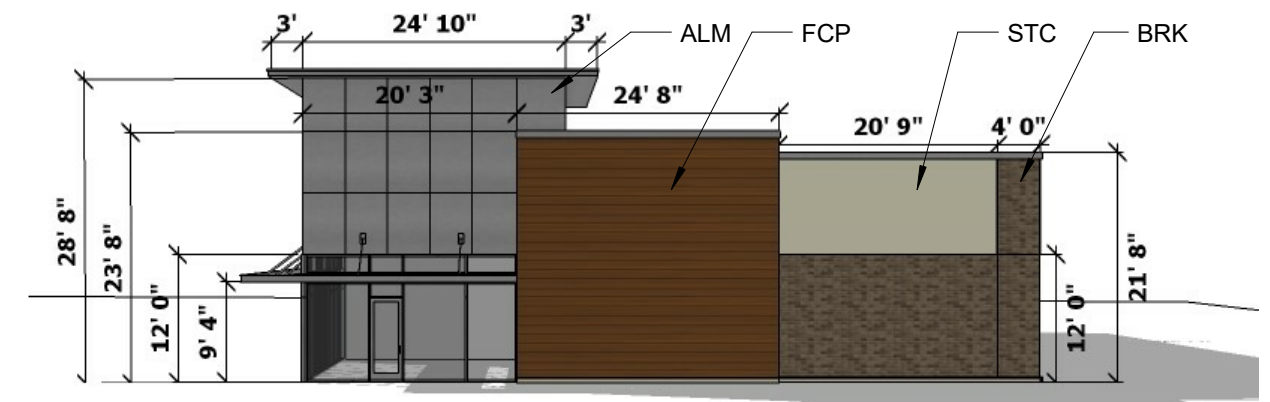

NORTH ELEVATION

As indicated



Lyman  
Davidson  
Dooley, Inc.

## COLOR ELEVATIONS Rivergate NPR @ Building "C"

NEW PORT RICHEY, FLORIDA

One Tampa City Center, 201 N. Franklin St., Suite 250, Tampa, FL 33602 - tel 813.421.7150 - fax 813.288.8046

02/14/18  
317005.00